

**Interstate Lumber & Mill Corp**  
 184 South Water Street  
 Greenwich, CT 06830  
 Tel 203-531-8050  
 Fax 203-531-1373

**What Dream Homes Are Made Of**



**Interstate Lumber & Mill Corp**  
 120 Selleck Street  
 Stamford, CT 06902  
 Tel 203-348-3761  
 Fax 203-969-0777

**Lakeland Lumber Corp**  
 1248 East Main Street  
 Shrub Oak, NY 10588  
 Tel 914-245-5050  
 Fax 914-245-1451

**Lakeland Lumber Corp**  
 621 Route 22  
 Croton Falls, NY 10519  
 Tel 914-277-3603  
 Fax 914-277-3469

**Interstate Design Center**  
 Marvin Windows  
 239 Mill Street  
 Greenwich, CT 06830  
 Tel 203-531-8820  
 Fax 203-531-9784

**Andersen Window Division**  
 31 Purdy Avenue  
 Port Chester, NY 10573  
 Tel 914-937-2630  
 Fax 914-937-2640

Store Number	Store	Invoice Date	Invoice No.	Invoice Type	Page No.
7	Shrub Oak	06/02/2006	474393	Charge Sale	1

**SOLD TO** Yorktown Park & Recrea.  
 176 Grantie Springs Road  
 Yorktown Heights NY 10598-3399  
 1-914-245-4650 2YKPARK

**SHIP TO** John Schroeder

*+ \$159.50* *5-4X6X16 PT*  
*1-1X4X16 PT*

Account Code	Sold By	Sales No.	Delivered By	Vehicle ID
2YKPARK	Leann Stiller	34		

Trans. Time	Customer PO Number	Order Number	Order Date
13:14	FOXTAIL LANE		

WHS	Item Code	Qty Ord.	Qty Ship	Item Description	Units	Price/Units	Meas.	Extension
7	268PT	12	12	2X6X8 PRESSURE TREATED	12.000	6.480	PC	77.76
7	1612PT	2	2	1X6X12 PRESSURE TREATED D&BTR	24.000	0.665	LNFT	15.96
7	34CDX	1	1	3/4 FIR CDX 4X8	1.000	28.890	PC	28.89
7	12CDX	3	3	1/2 FIR CDX 4X8	3.000	19.330	PC	57.99
7	BARN	8	8	18" BARN SHAKES-NA/CEDAR (4B/SQ)	8.000	33.750	BNDL	270.00
7	GRAVMIX	8	8	GRAVEL MIX 80LB BAG	8.000	4.500	BAG	36.00
7	HOMASOTE	1	1	1/2" X 4' X 8' HOMASOTE	1.000	20.420	EACH	20.42
7	32X44PLX	1	1	1/8" PLEXI GLASS 32" X 44"	1.000	20.620	EACH	20.62
7	6DSS5	1	1	STAINLESS STEEL 6D R/S NAILS 5#	1.000	30.400	BOX	30.40
7	16DGC5	1	1	16D GALV COMMON NAILS (5#BOX)	1.000	9.000	EACH	9.00
7	6DGC1	2	2	6D GALV COMMON NAILS (1#BOX)	2.000	2.100	EACH	4.20
7	2PGPL1	1	1	2" PRIMEGAURD PLUS SCREW 1#	1.000	4.320	EACH	4.32
Total Ship Units:					40.000 EACH			
					1.000 BOX			
<i>EAGLE SCOUT PROJECT</i> <i>@ HONTERBROOK LINEAR PARK</i> <i>(JAMES WOJCIK - KIOSK)</i>								

<b>**IMPORTANT**</b>				575.56	0.000	0.00	575.56
Read Terms And Conditions governing this sale on reverse side				Net Amount	Tax %	Sales Tax	Invoice Amount



Signature: *[Handwritten Signature]*

Amount Due

# KIOSK PLAN (FRONT) (NOT TO SCALE)

CEDAR SHAKE ROOF  
OVER P.T. PLYWOOD (1/2")  
AND FELT PAPER  
≈ 5" REVEAL

CEDAR SHAKE CAP

2"x4" P.T.  
ROOFRAFTER

1"x6" P.T.  
FACIA

CEDAR SHAKE  
SIDING  
STAGGERED  
≈ 5" REVEAL  
OVER 1/2" P.T.  
PLYWOOD  
ALL SIDES


2"x4" FRAMED  
BULLETIN  
BOARD  
1/8" PLEXIGLASS OVER HOMASOTE  
(REMOVABLE)  
MOUNTED ON 3/4" P.T. PLYWOOD

2"x4" P.T. FRAME

4"x6" P.T. POST

4"x6" P.T. POST  
SET 3' BELOW  
GRADE WRAPPED  
WITH FELT PAPER SET  
IN CONCRETE

4"x6" BASE (3 SIDES)

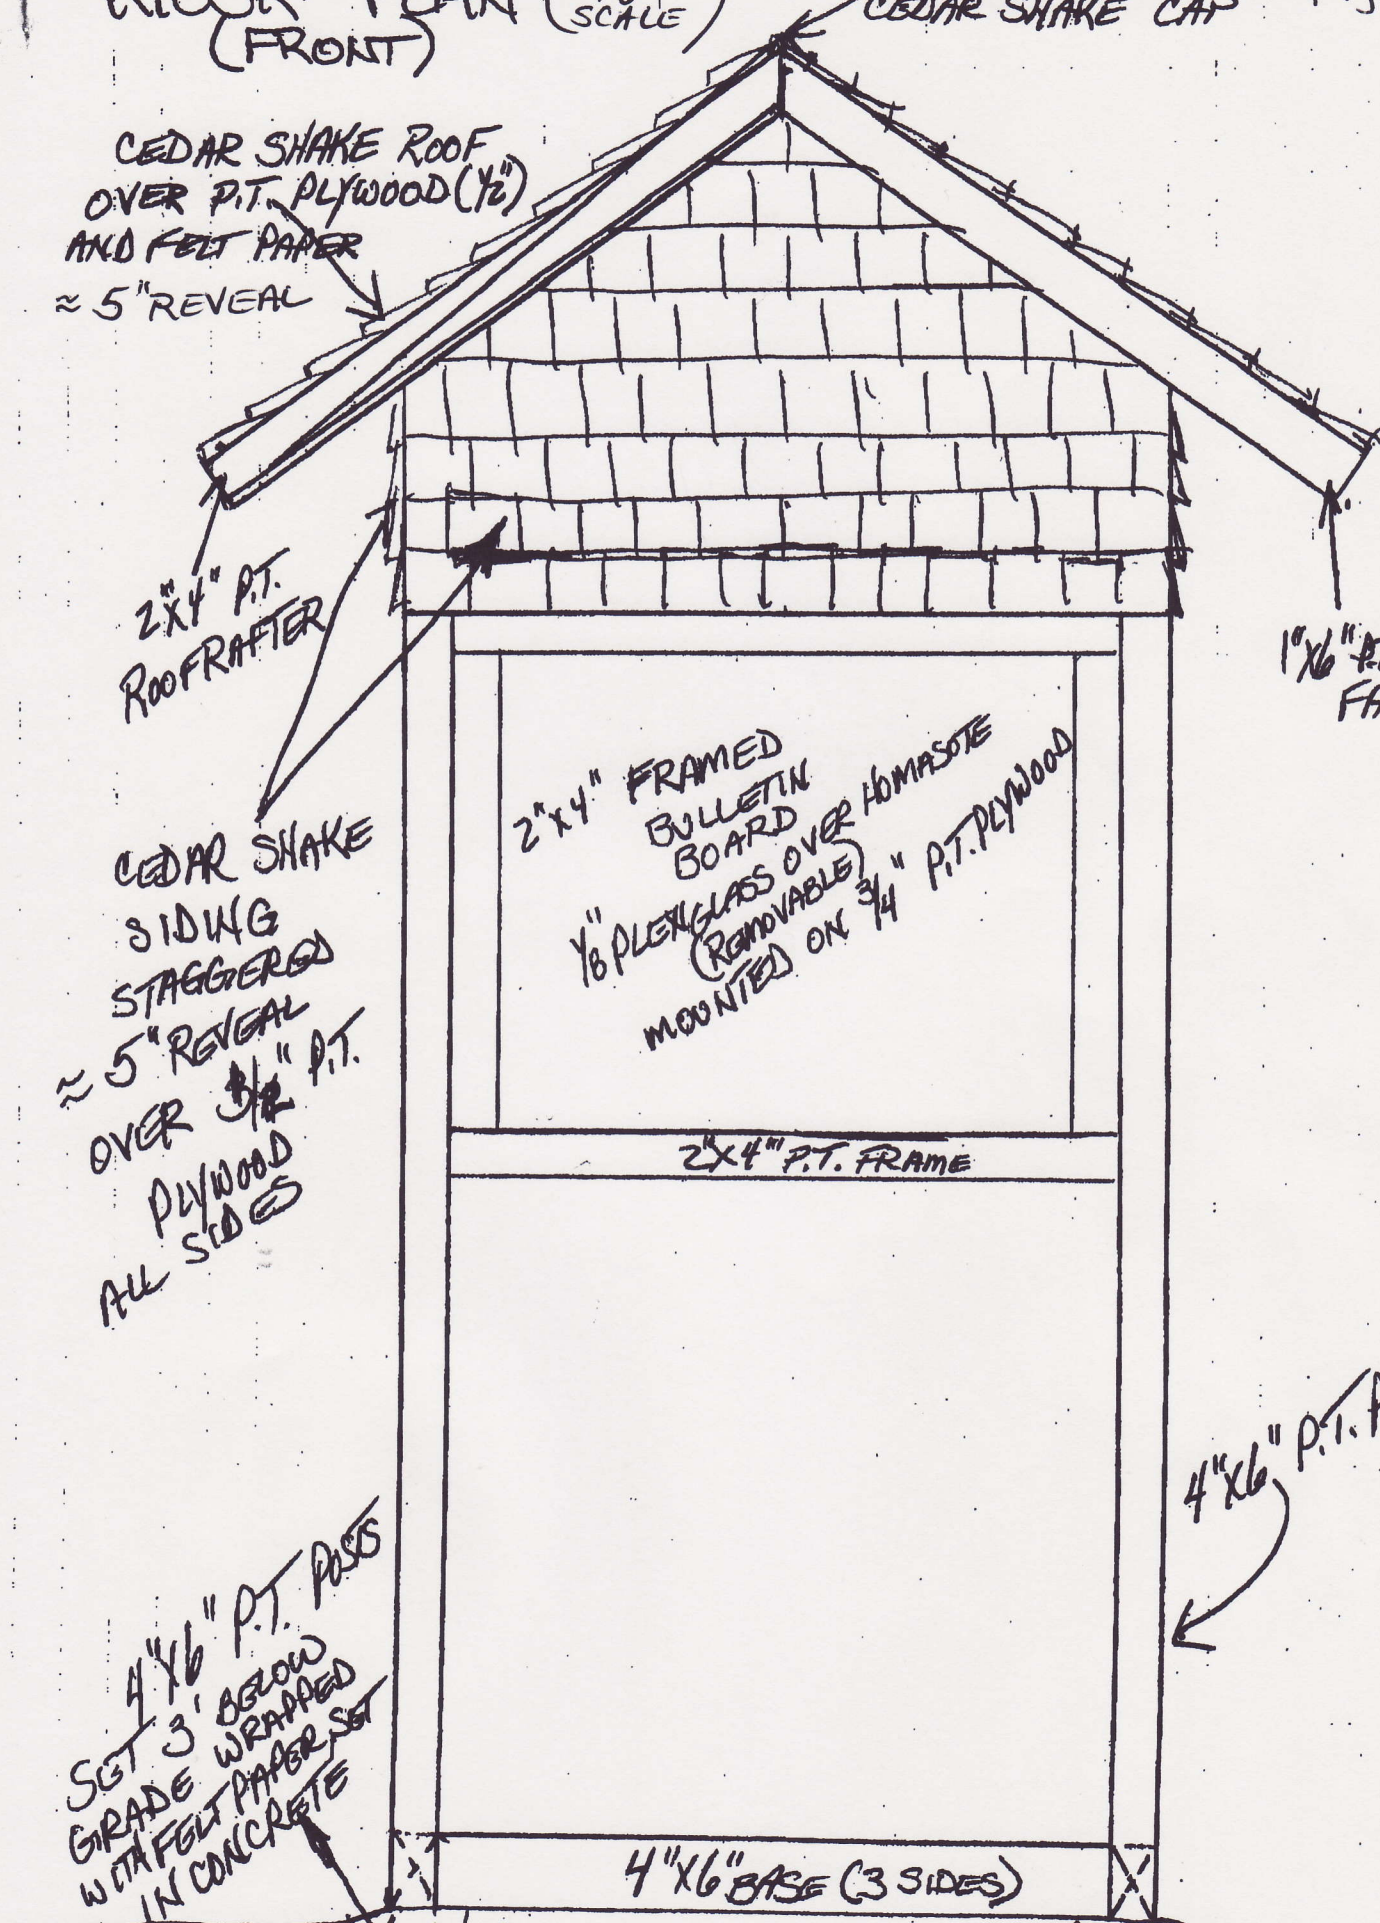

# KIOSK FRAMING PLAN (NOT TO SCALE) (SIDE)

